


APPENDIX 11

South Park Lands detention basins concept plans



- 01. Glenside
- 02. Victoria Park
- 03. Park 20

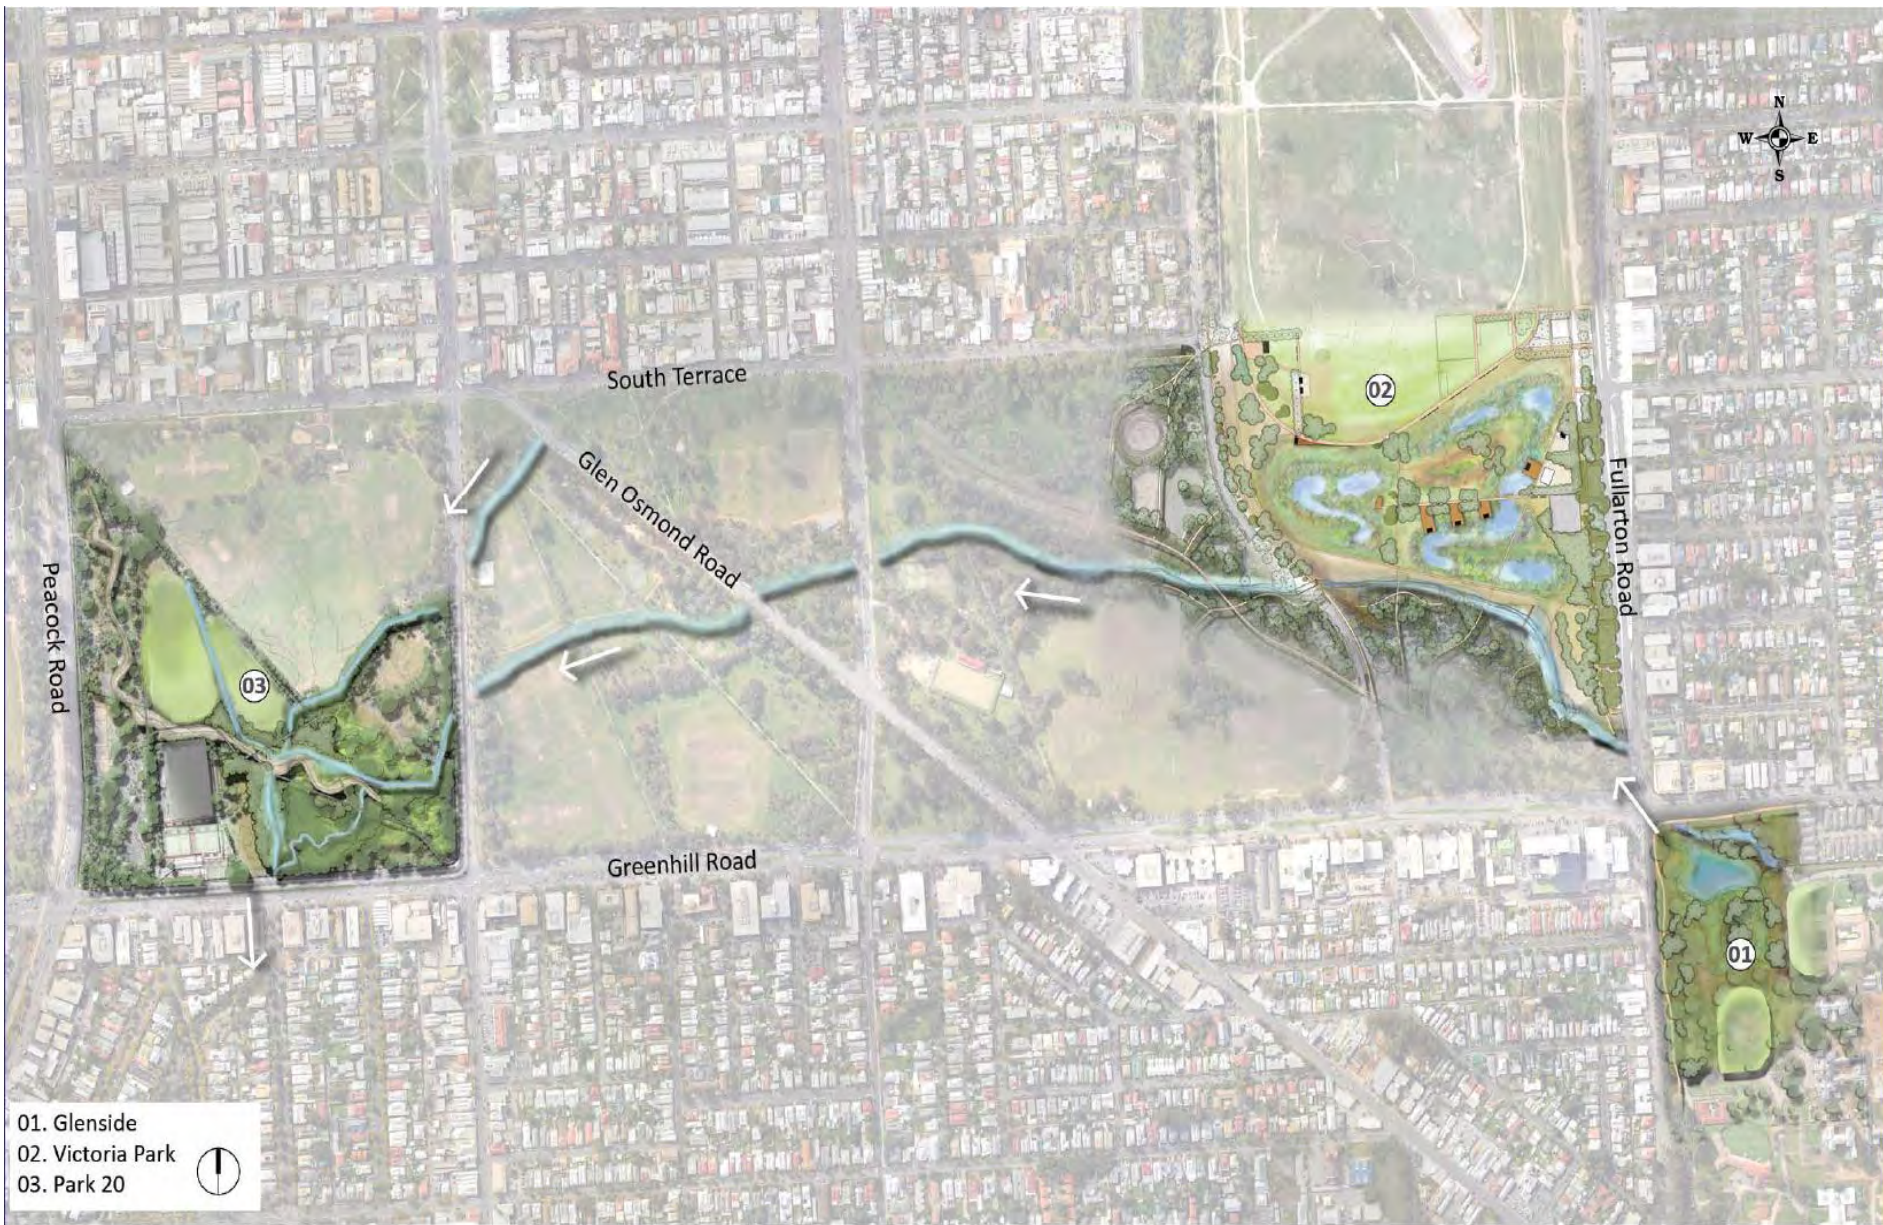

Brown Hill and Keswick Creek Stormwater Project
VICTORIA PARK FUTURE PERSPECTIVE



© WATER CONSULTING

Brown Hill and Keswick Creek Stormwater Project

PARK 20 FUTURE PERSPECTIVE


-  Existing tree
-  New tree
-  Footpath
-  1:100 Flood line

- 01. Existing Footpath
- 02. Sedimentation Basin
- 03. Basin Inlet
- 04. Basin Outlet Weir
- 05. Detention Basin
- 06. Open Water
- 07. Existing Wall
- 08. Gross Pollutant Trap
- 09. Soccer oval (future)



Glenside

© 2014 BROWN HILL CONSULTANTS

-  Existing tree
 -  New tree
 -  Footpath
 -  Shelter
 -  Flowpath
 -  1:100 Flood line
01. Perimeter Footpath
 02. Open Water
 03. Shallow Marsh
 04. Deep Marsh
 05. Sportsfield
 06. Carpark
 07. Shelter + Viewing Deck
 08. Running Track
 09. Diversion Weir
 10. Spillway
 11. Outlet
 12. Environmental Flow
 13. Biodiversity Zone



Victoria Park



-  Existing trees
-  New trees
-  Footpath
-  1 in 100 year flood extent



NOTES

1. Existing oval
2. Existing tennis courts
3. Flood control mound
4. New creek alignment
5. Rock filled existing creek
6. New creek convergence



Brown Hill and Keswick Creek Stormwater Project

PARK 20 CONCEPT PLAN